

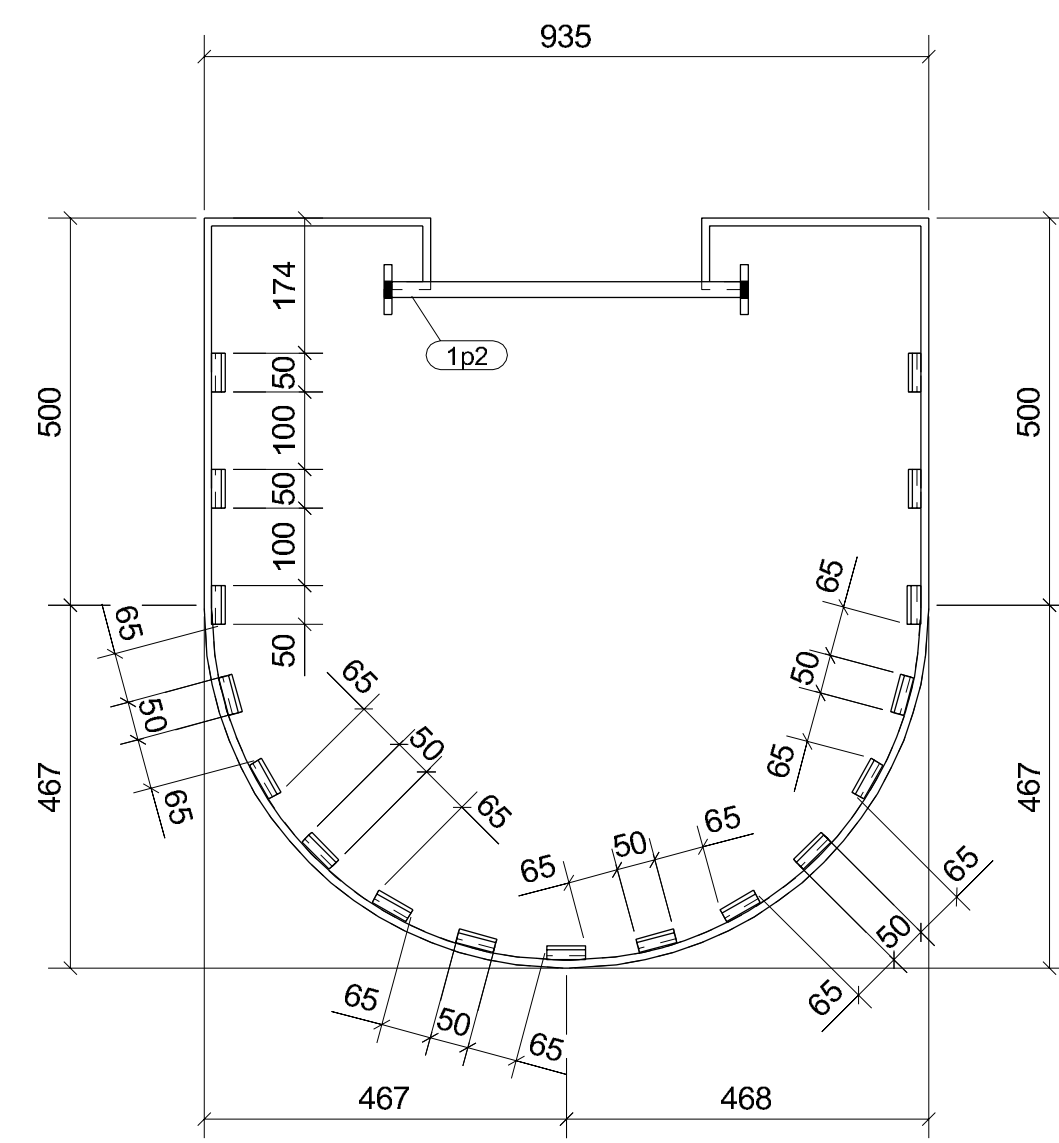



N - N

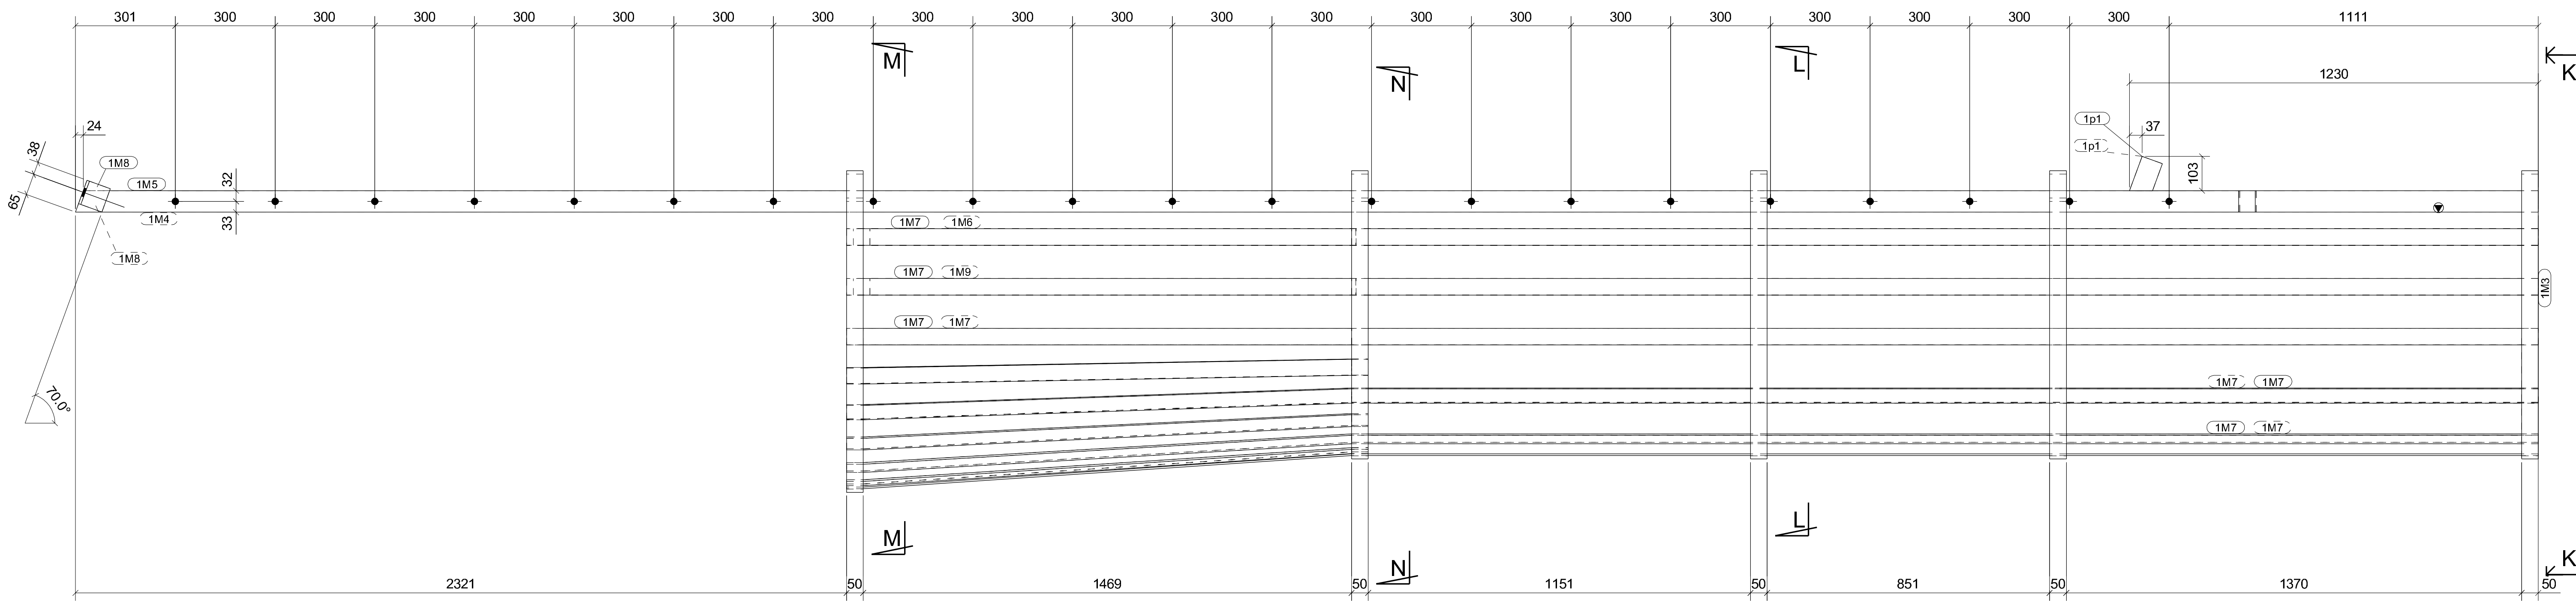


M - M

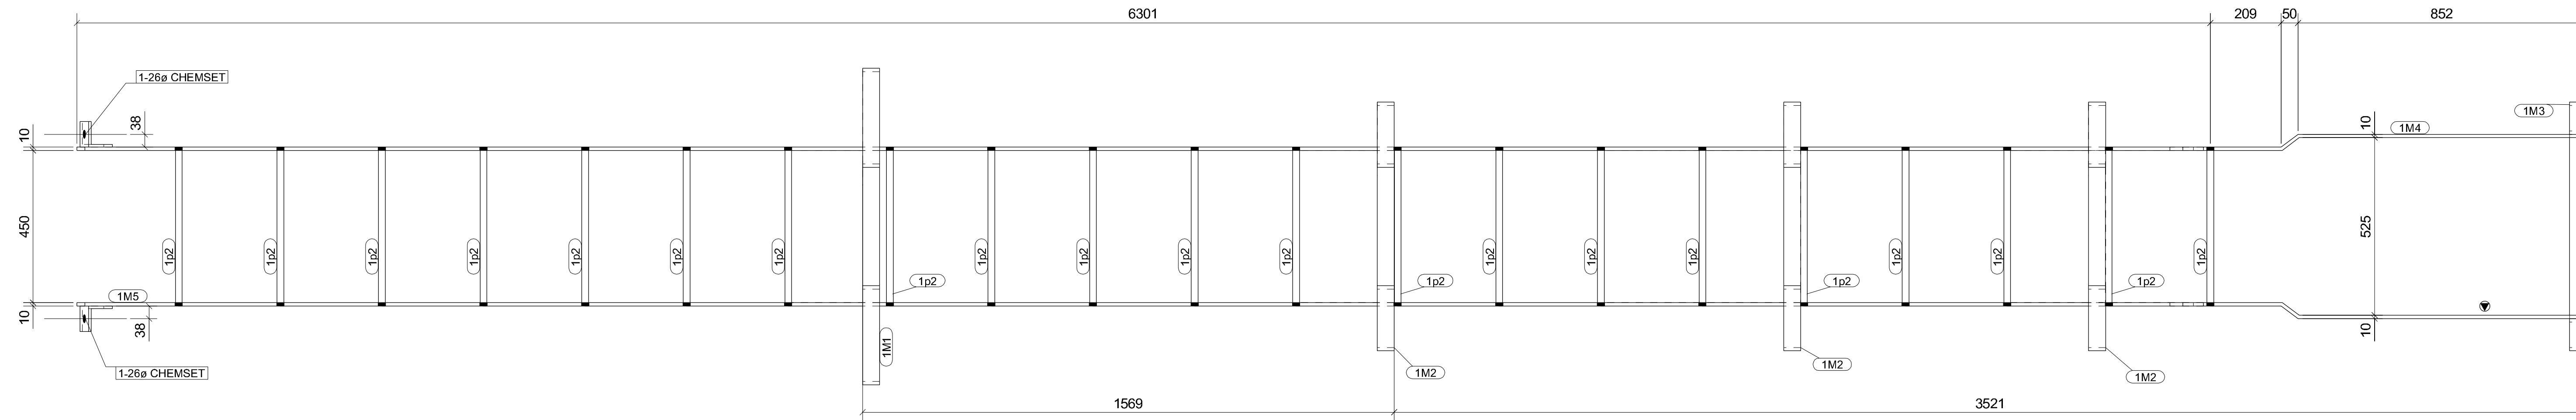

1 REQ'D - Mk 5LD1

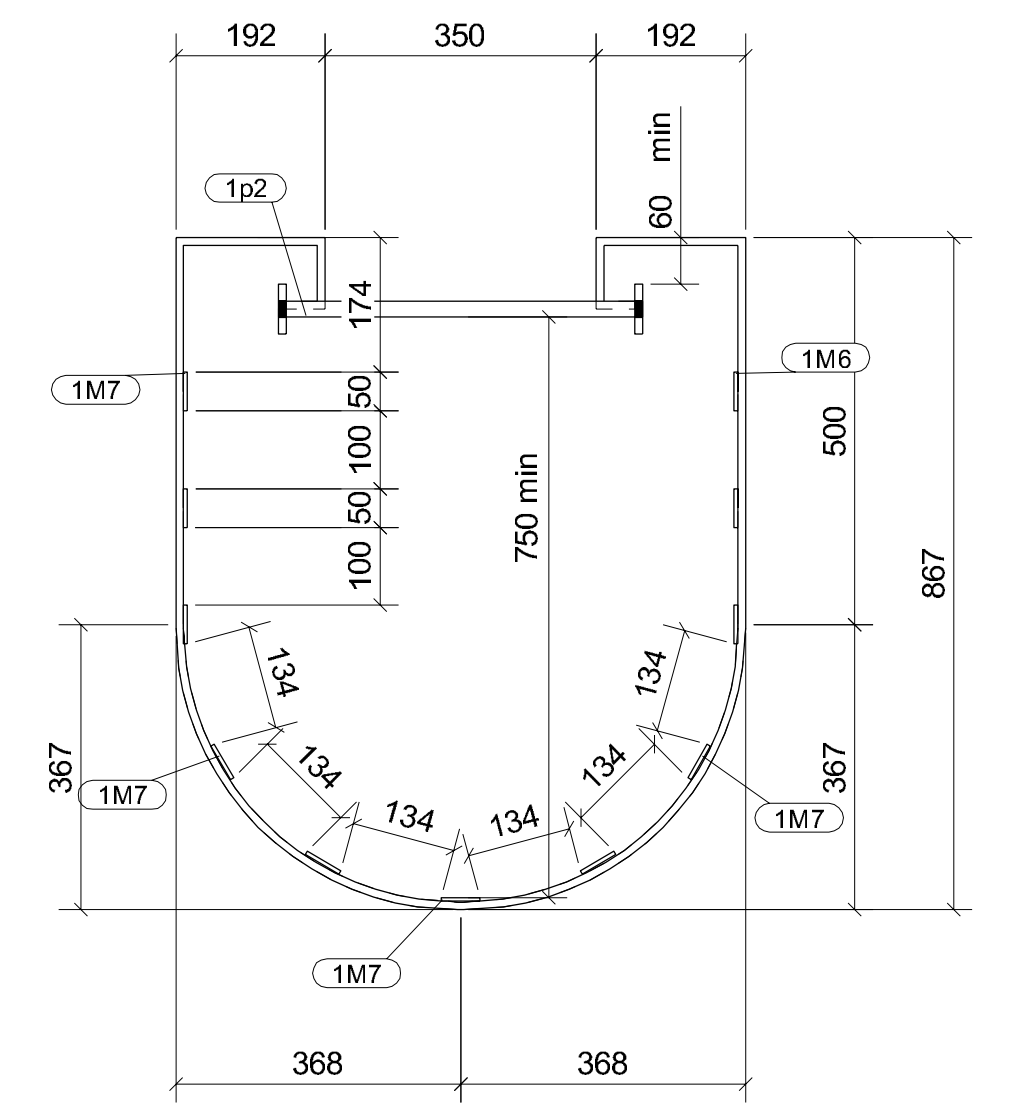

L - L

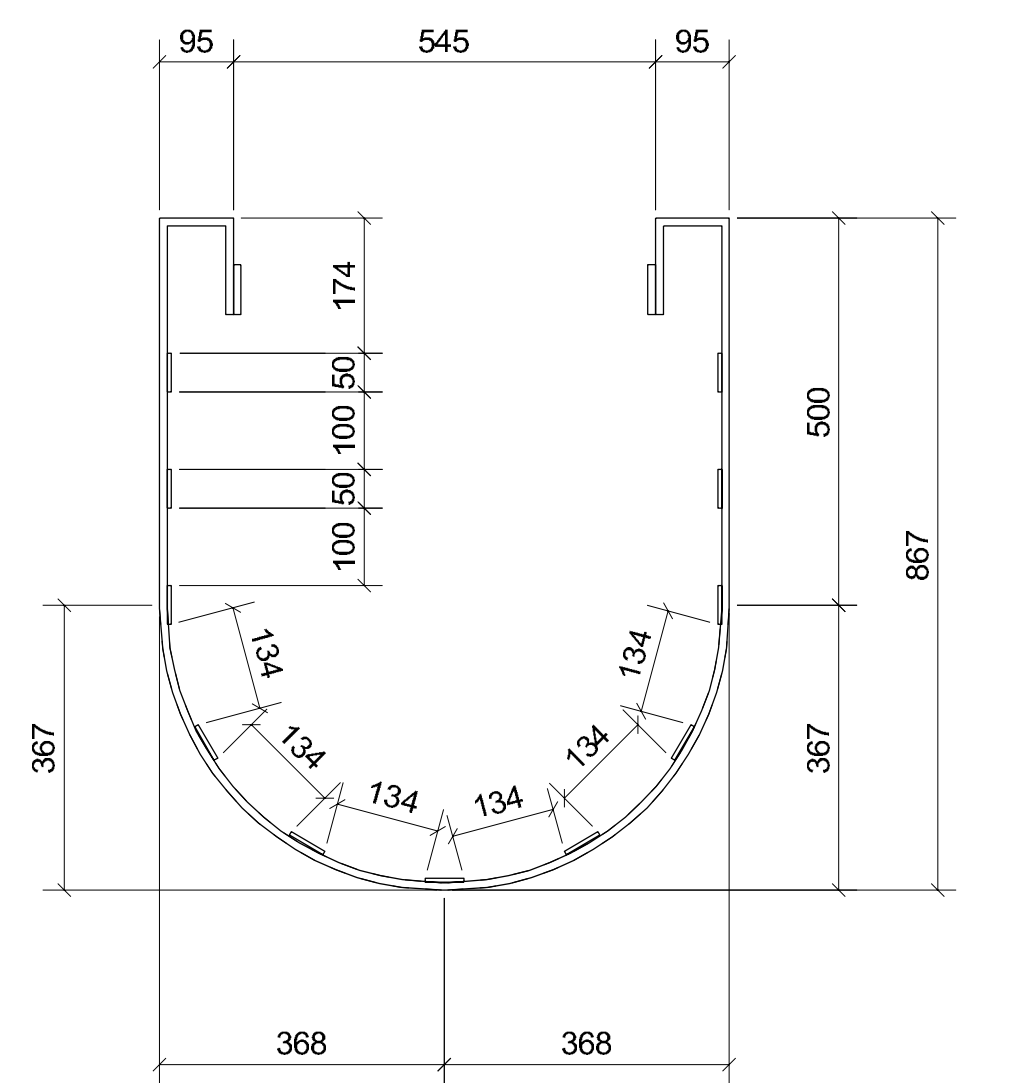

K - K

FOR FABRICATION